


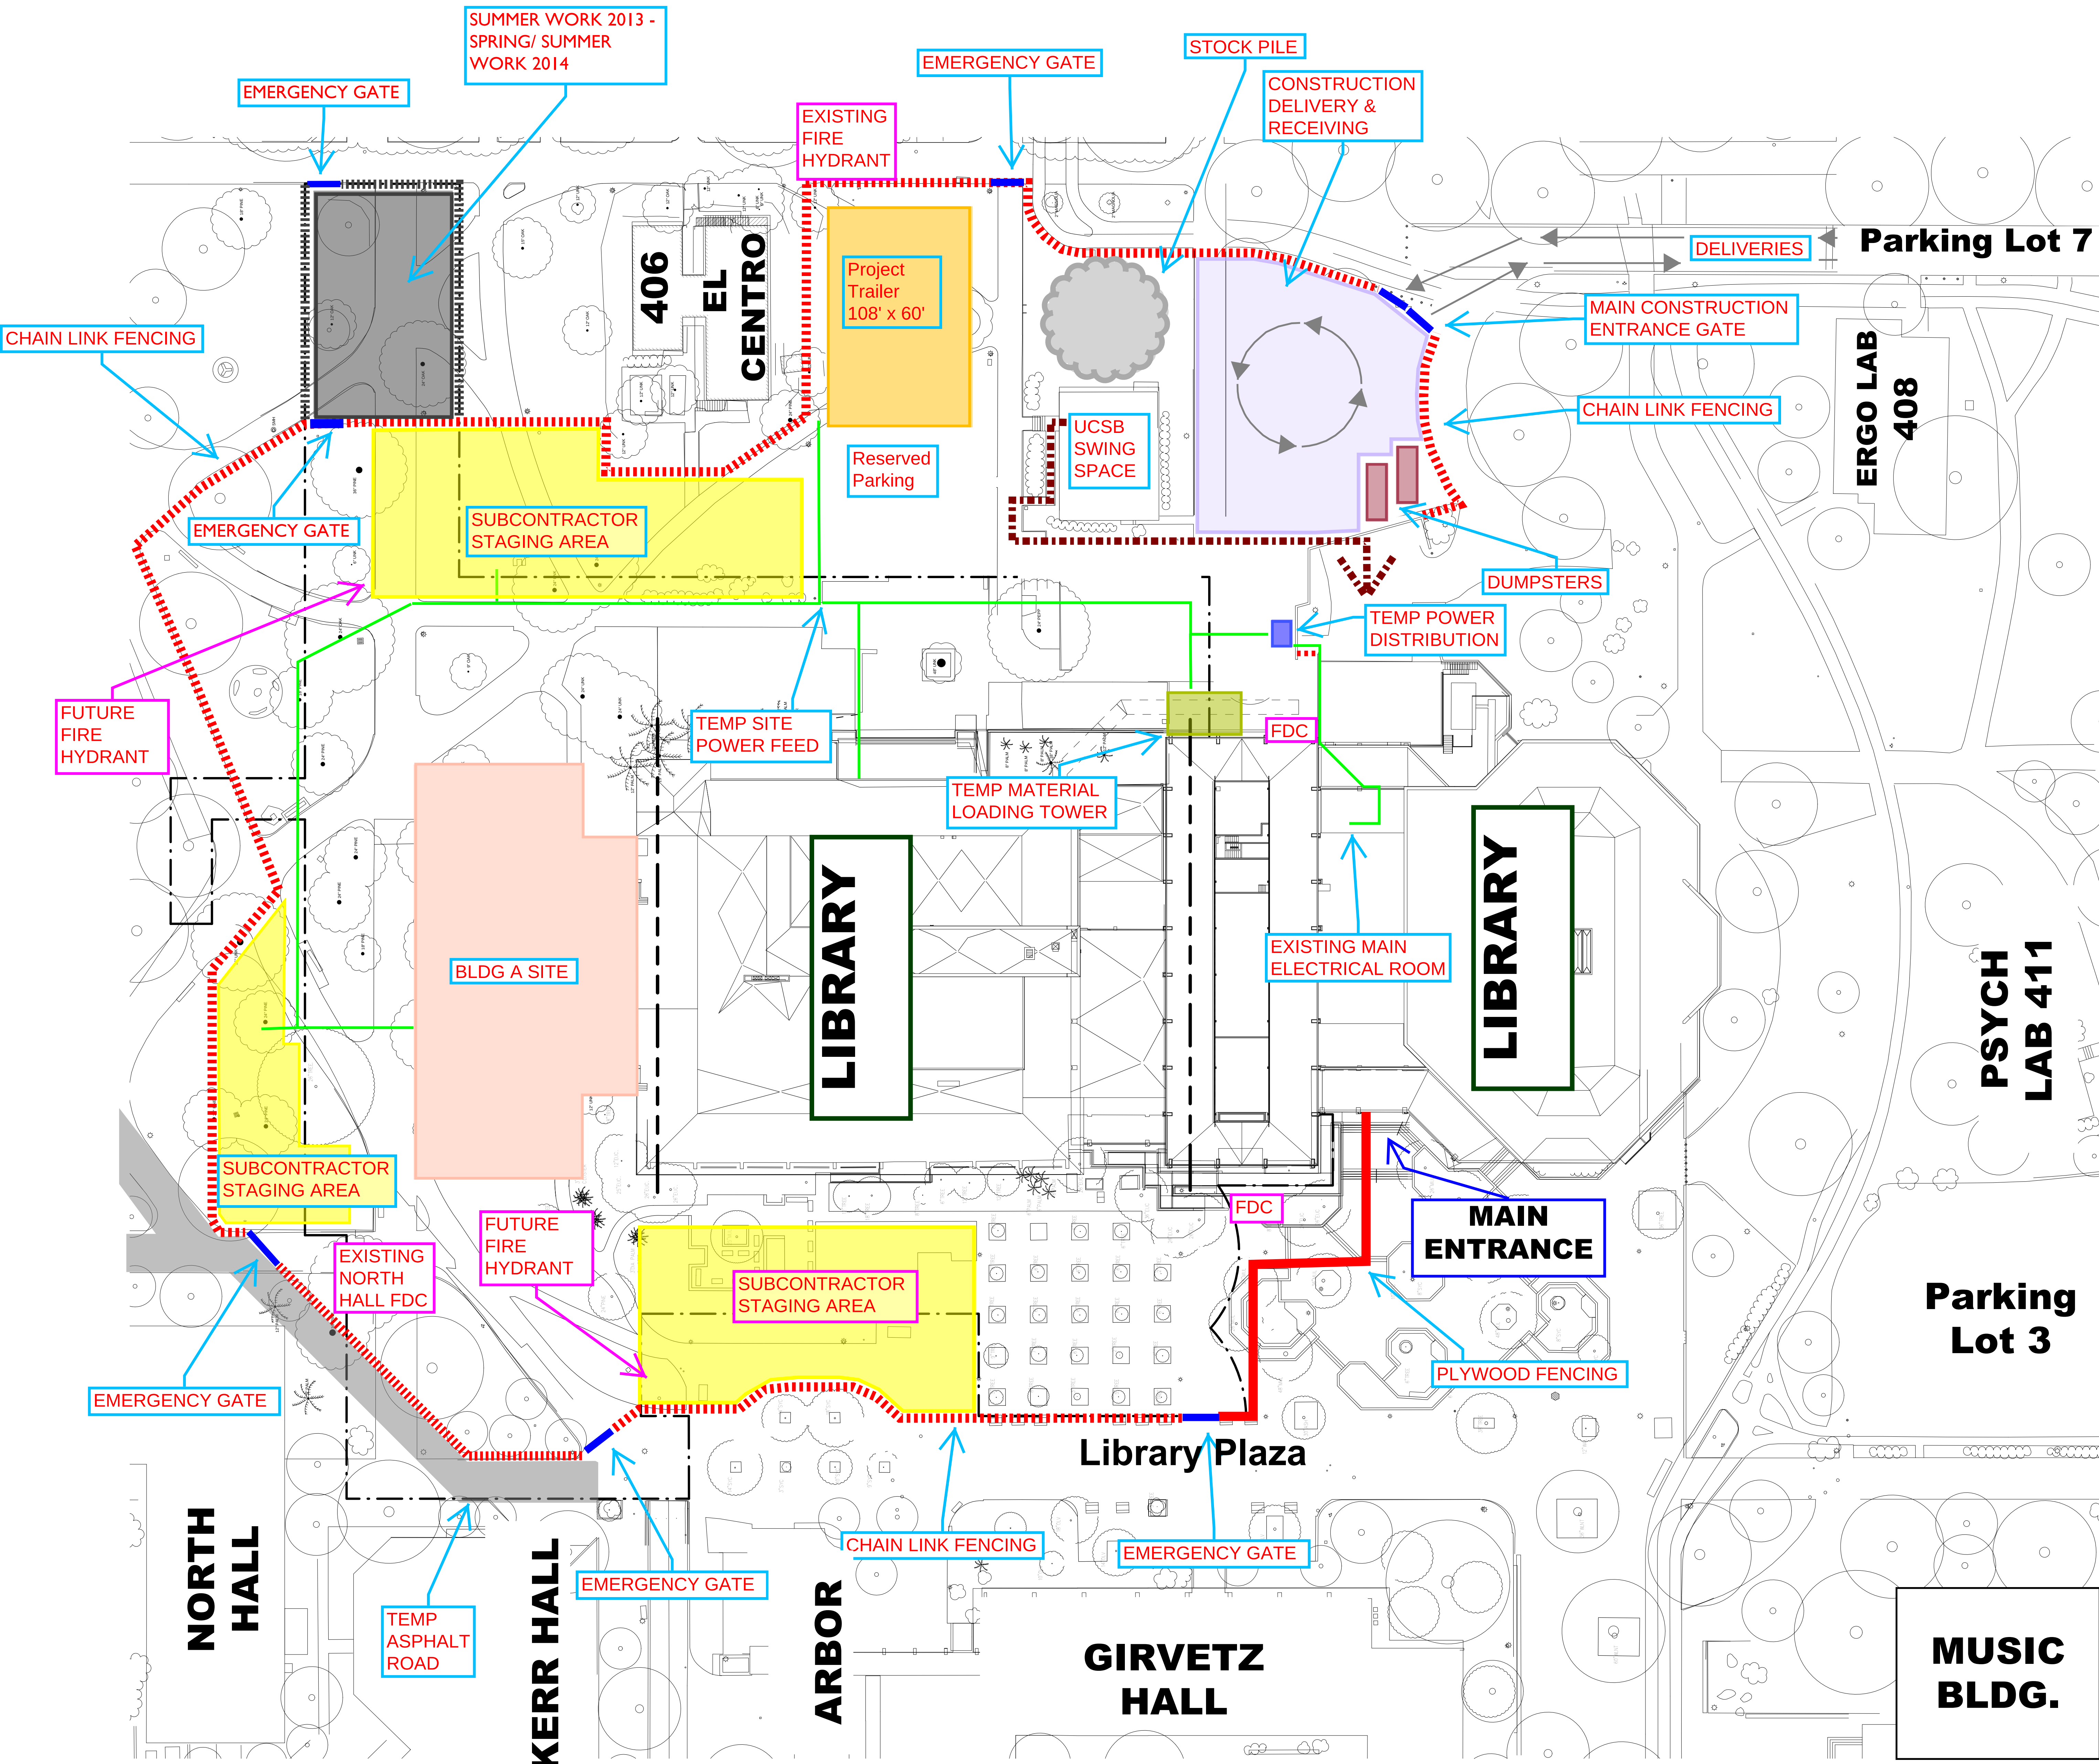

SITE LOGISTICS PLAN

2/15/2013